


# Grundriss UG

Maße in M  
 M 1:100  
 Stand: 21.9.2015

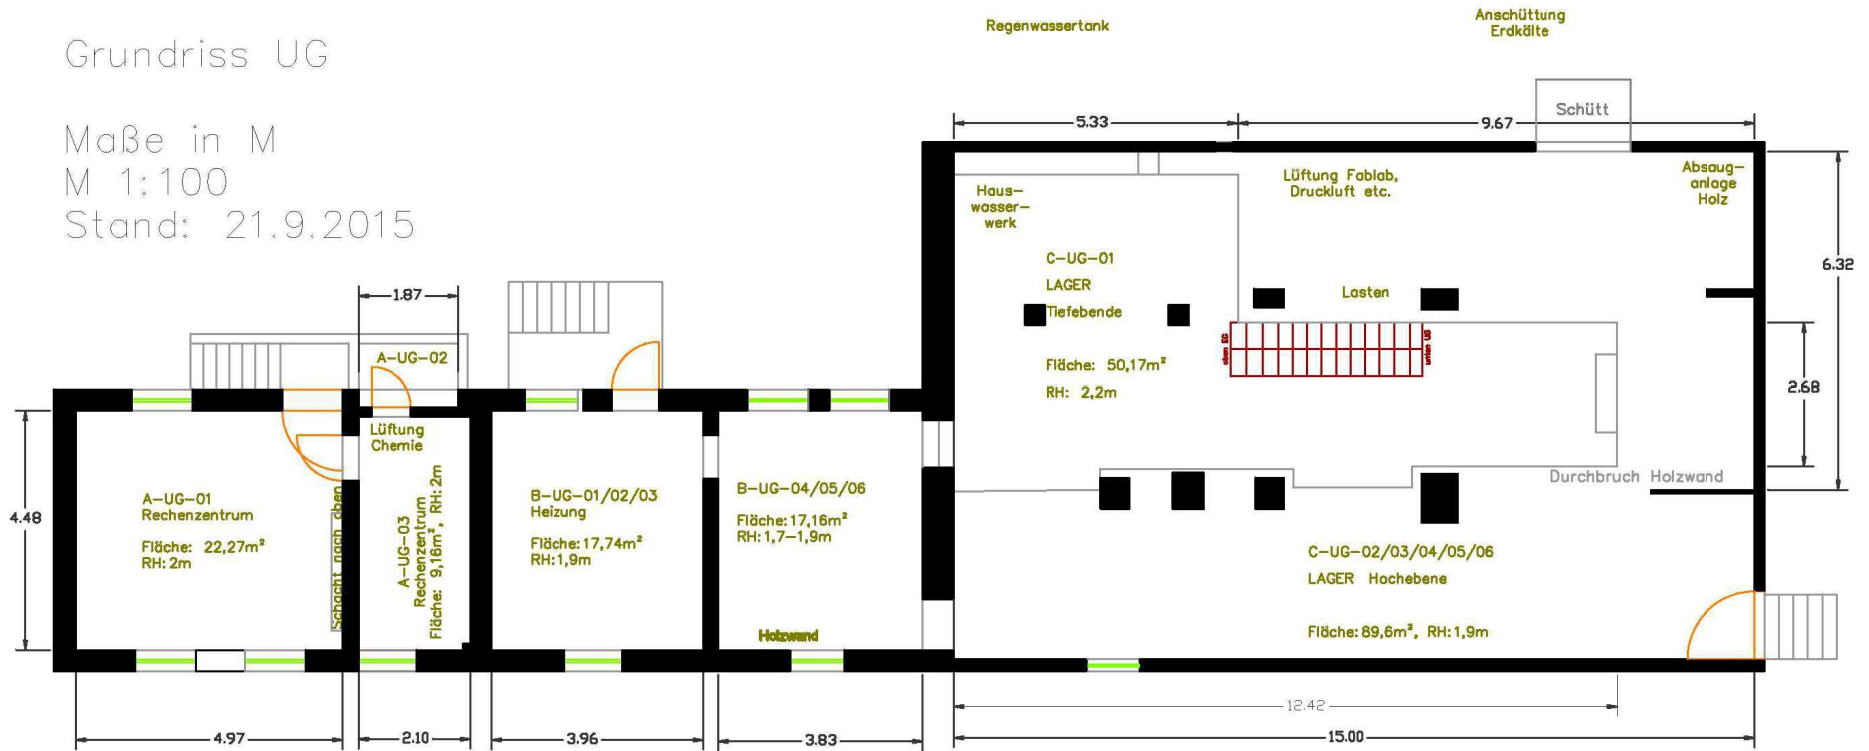


# Grundriss EG

Maße in M

M 1:100

Stand: 21.9.2015

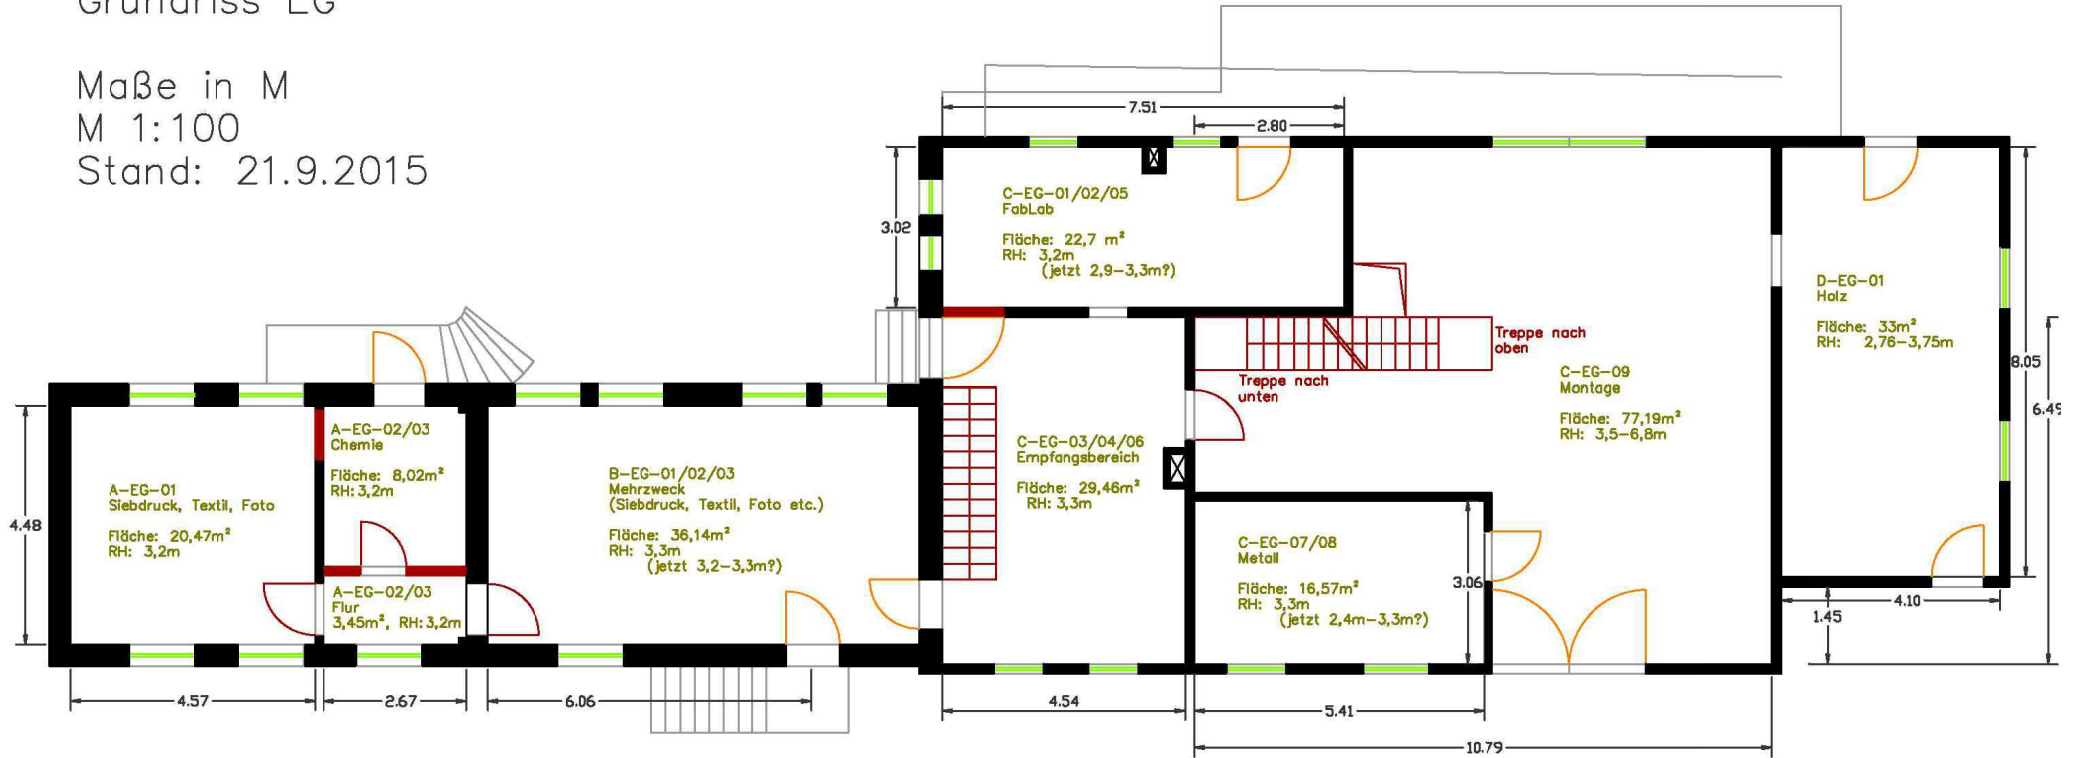

# Grundriss OG

Maße in M

M 1:100

Stand: 21.9.2015

